


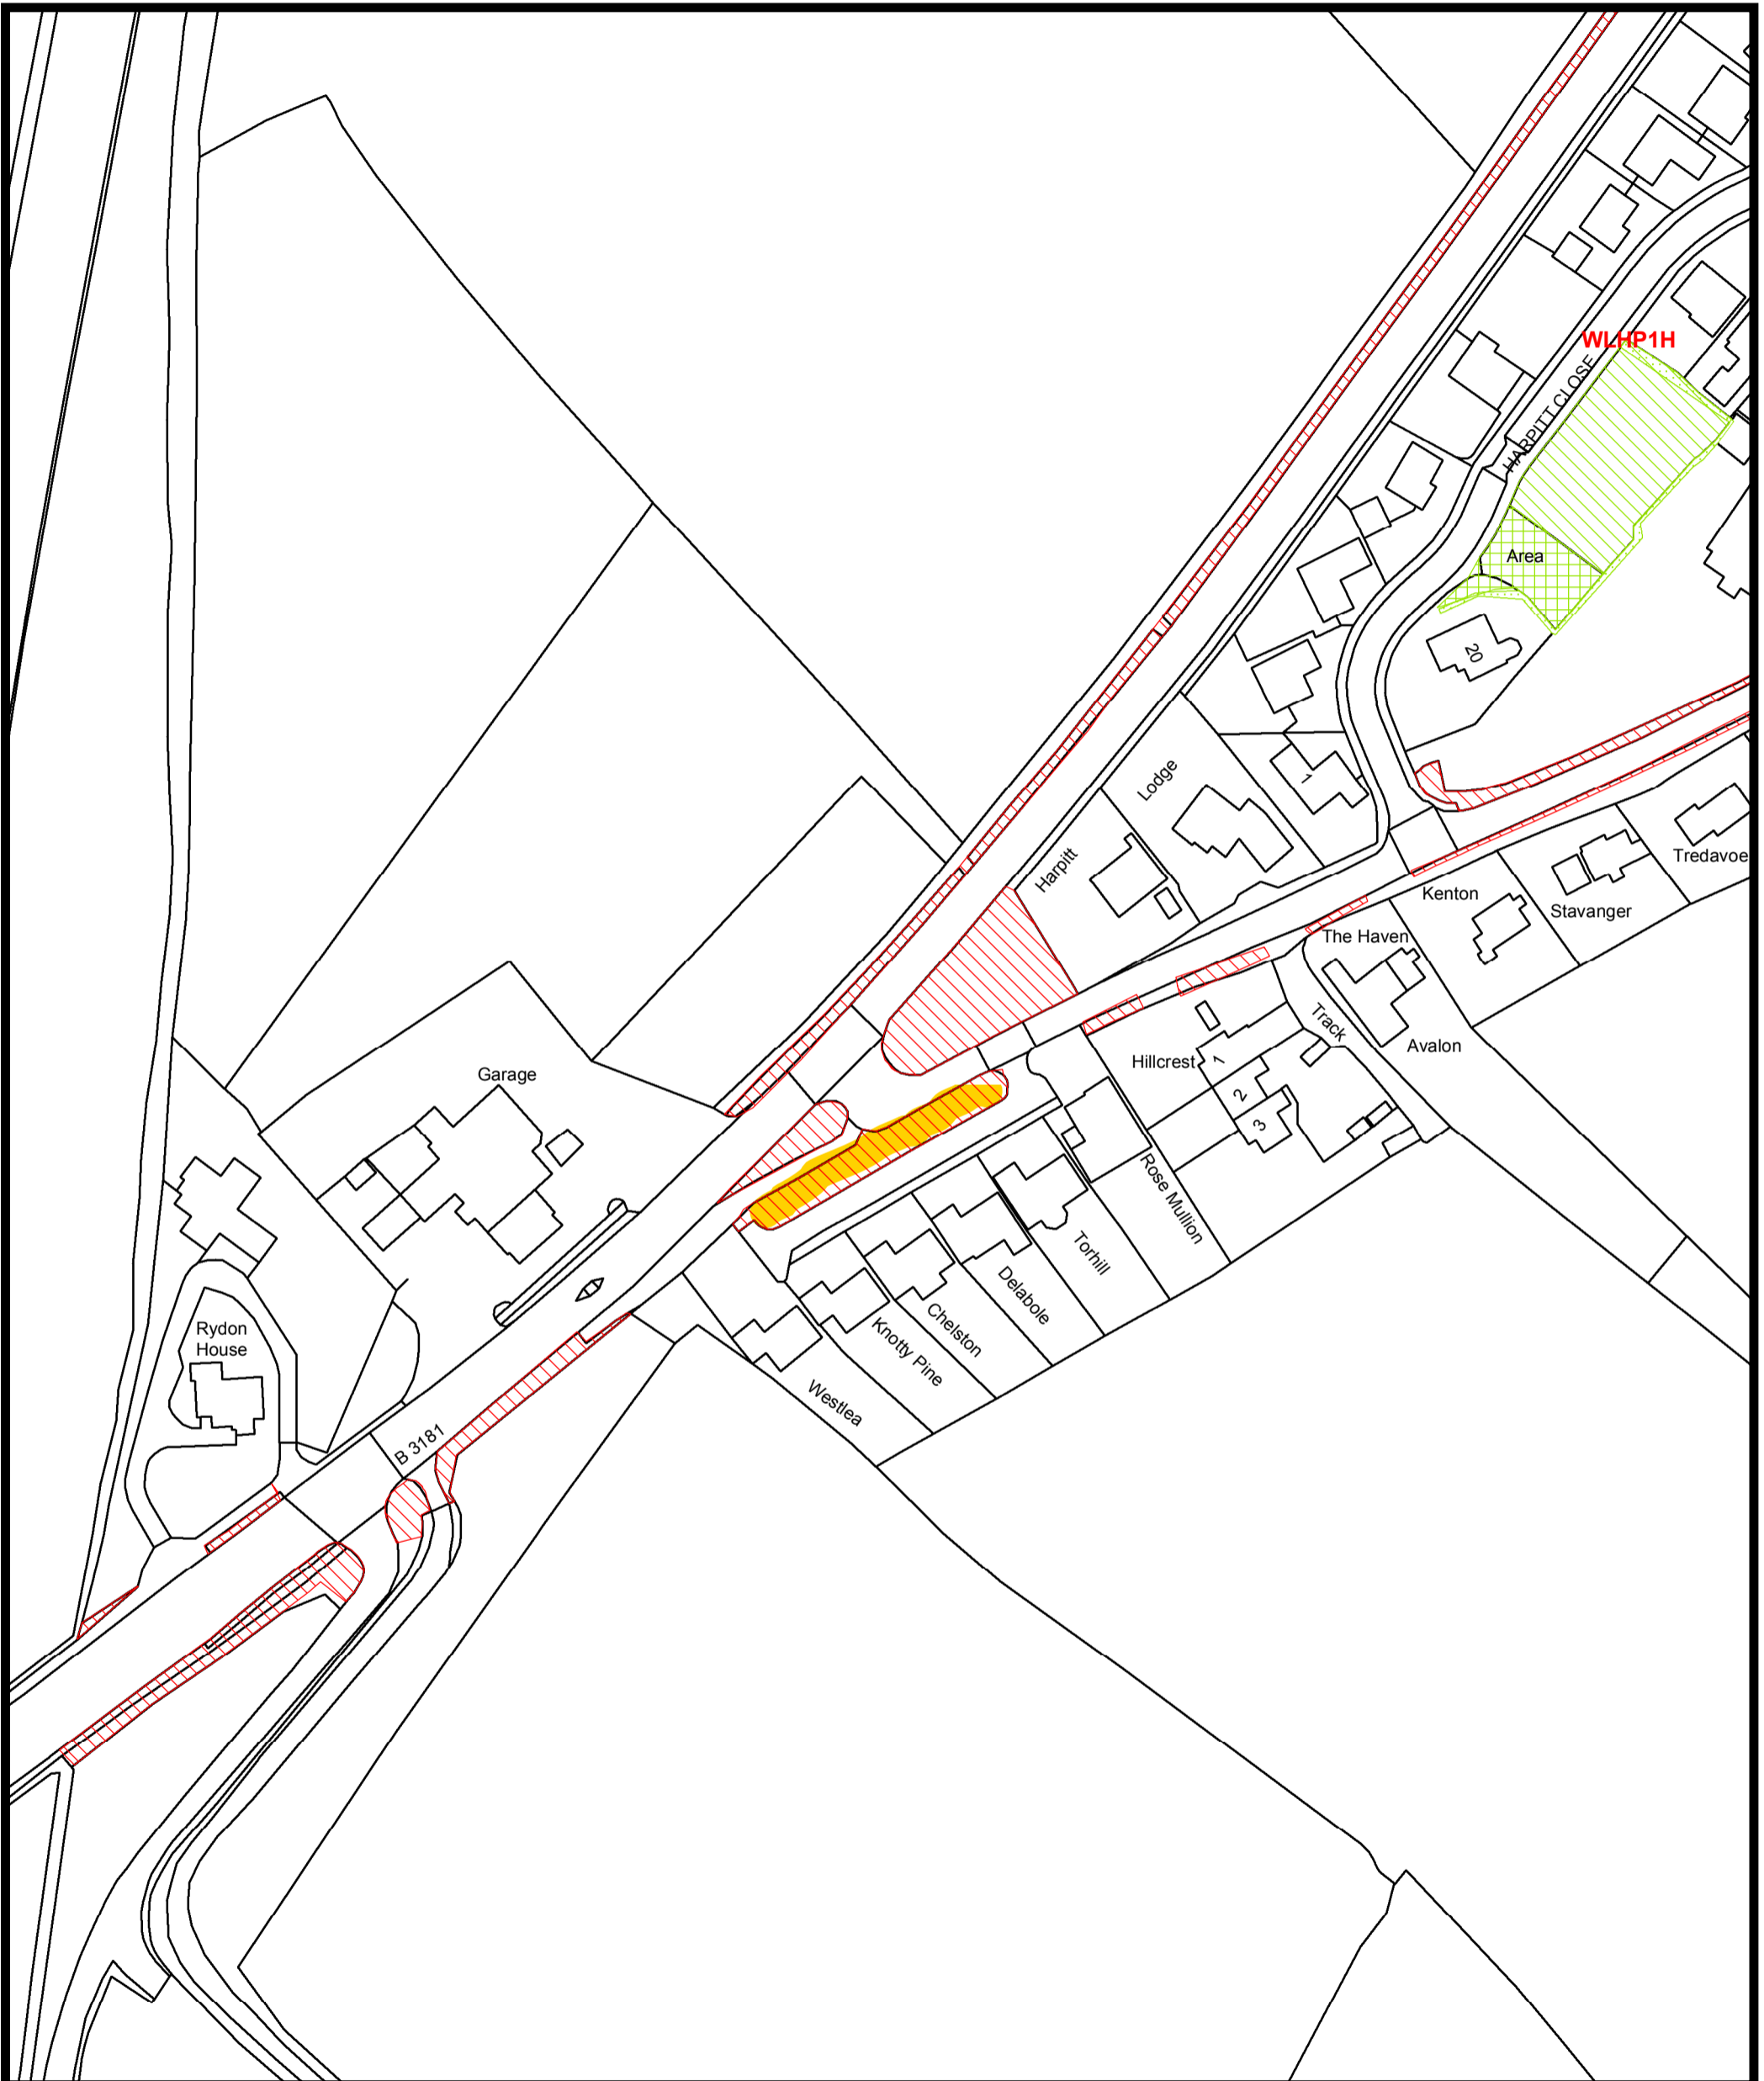

Customer Services Estates Management

Phoenix House
Phoenix Lane, Tiverton EX16 6PP

Tel: 01884 255255
Website: www.middevon.gov.uk



Scale	1:1250	Date	6 May 2010
Drg. No.		Produced by	M Bailey

Site	Willand 10
Location	

This map is based upon Ordnance Survey material with the permission of Ordnance Survey on behalf of the Controller of Her Majesty's Stationery Office. © Crown copyright. Unauthorised reproduction infringes Crown copyright and may lead to prosecution or civil proceedings. MDDC Licence No. 100022292 (2009)